
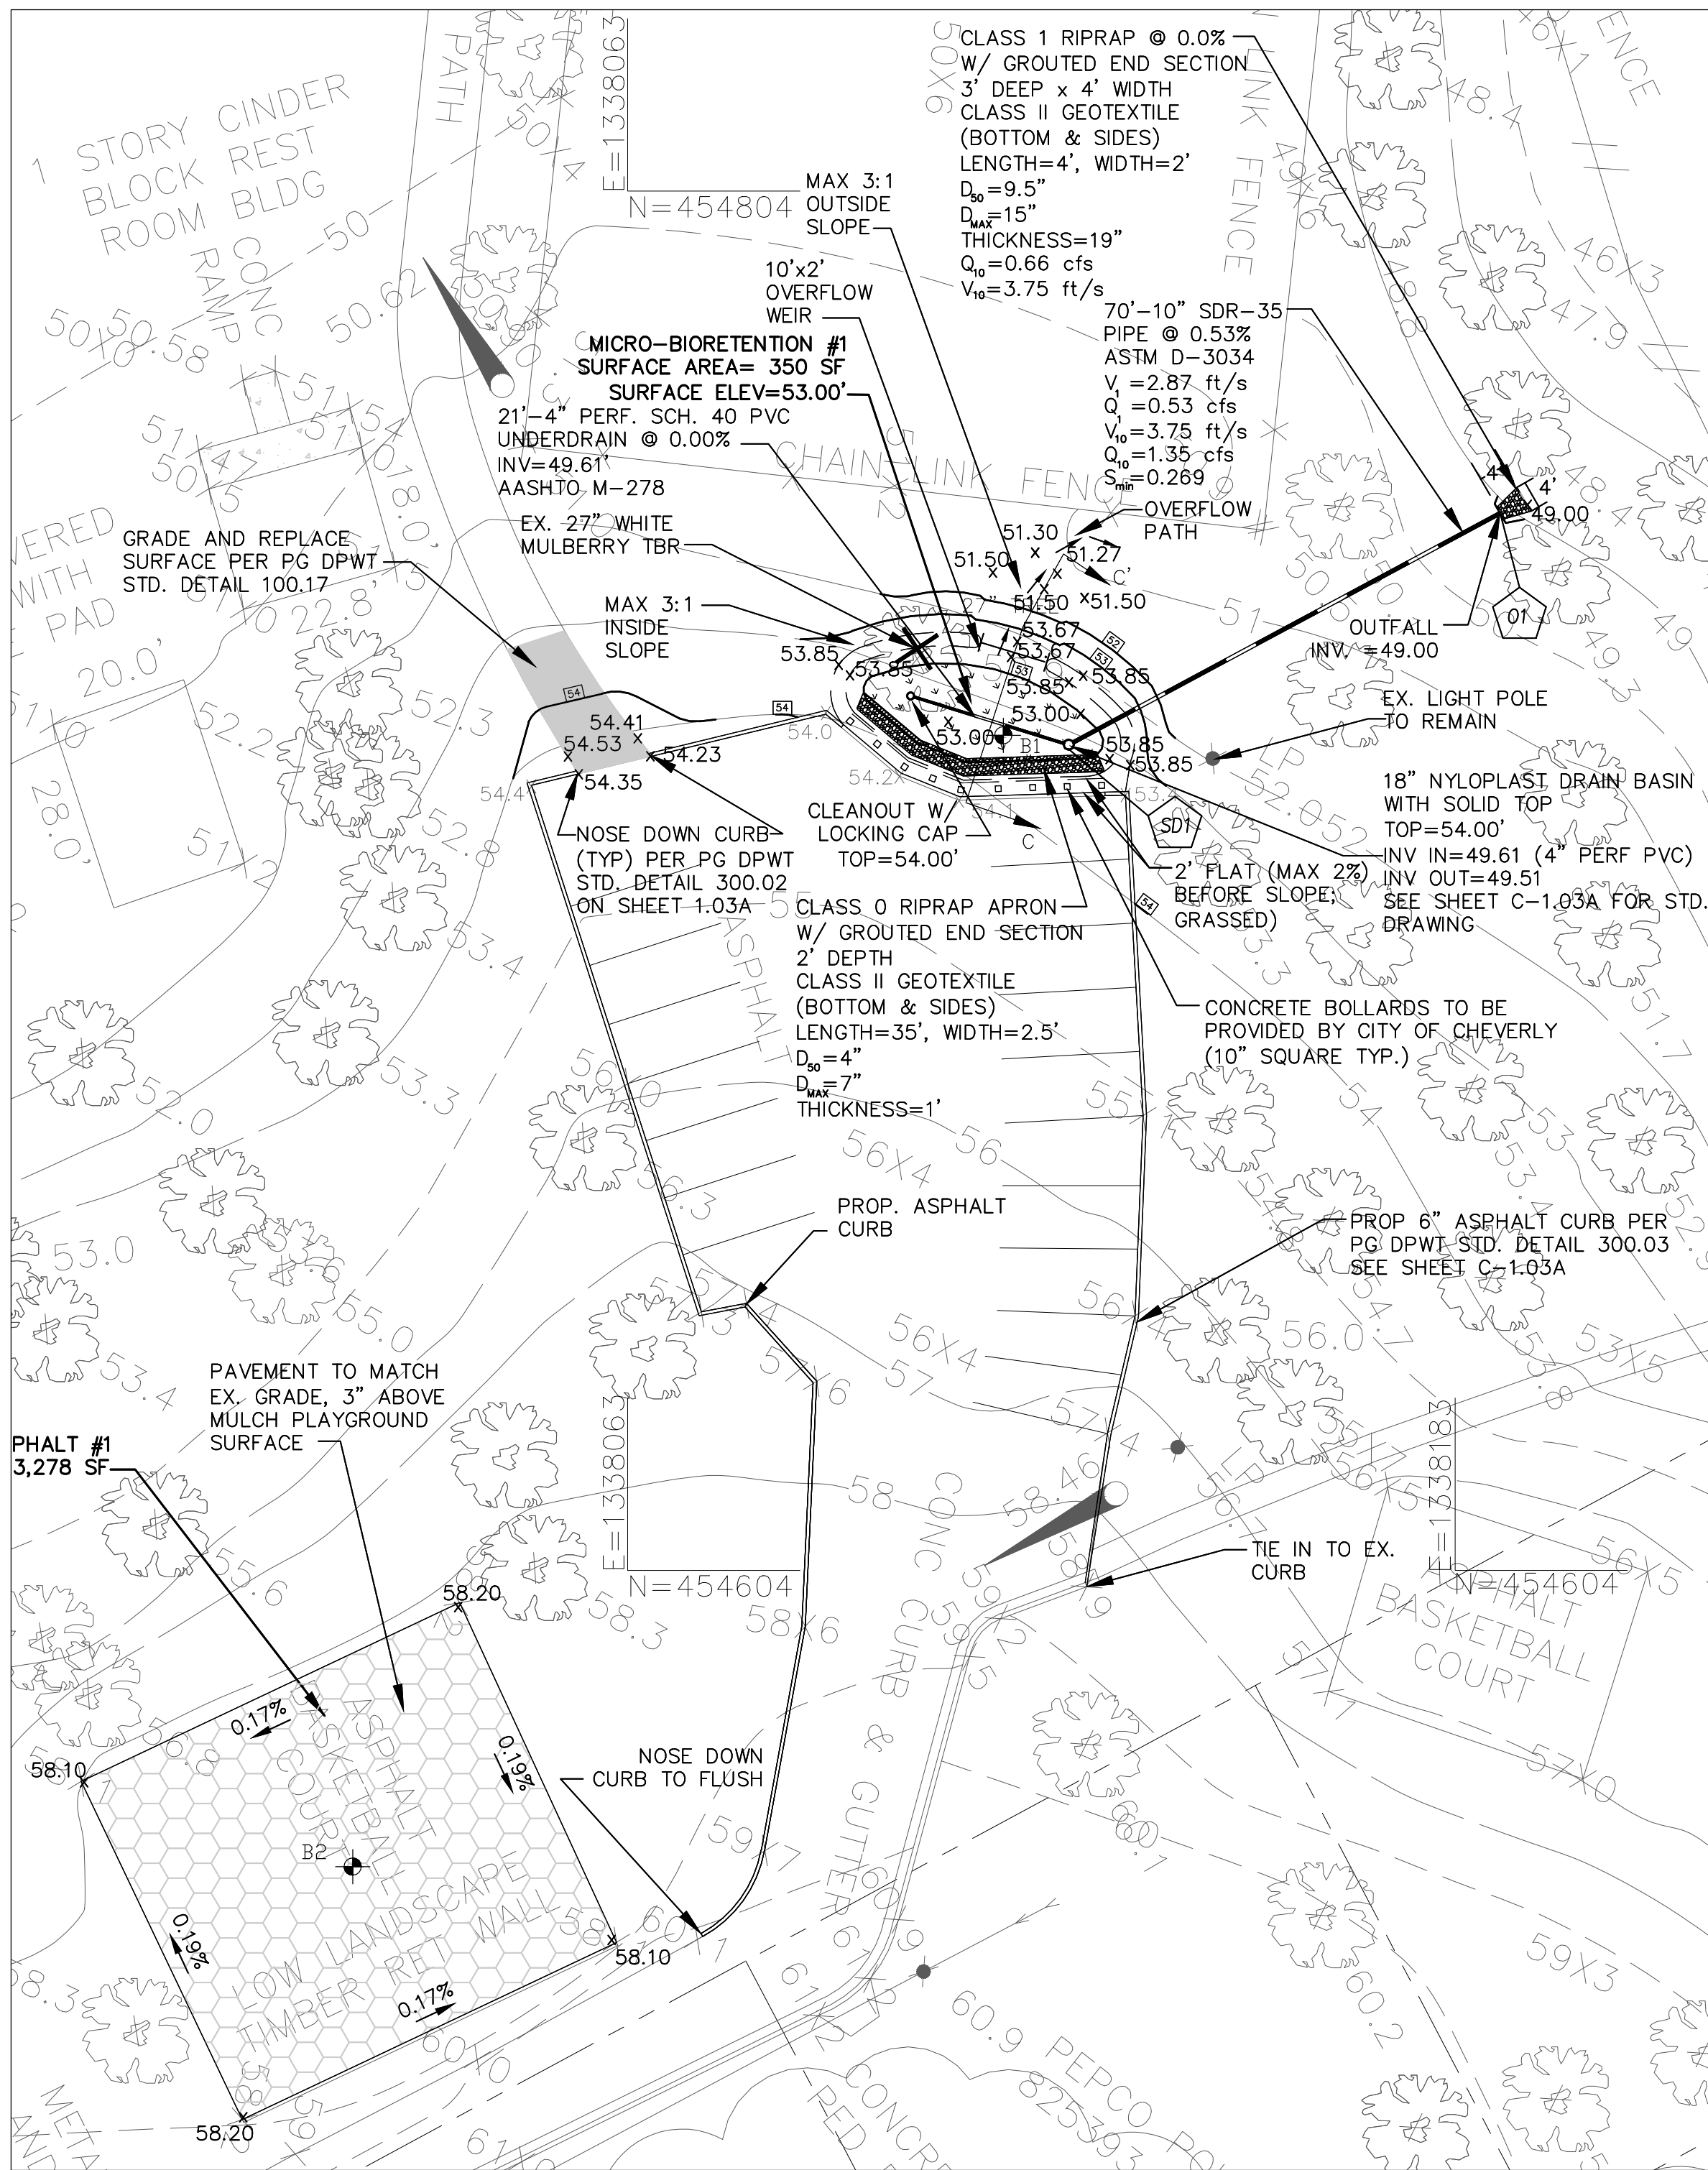
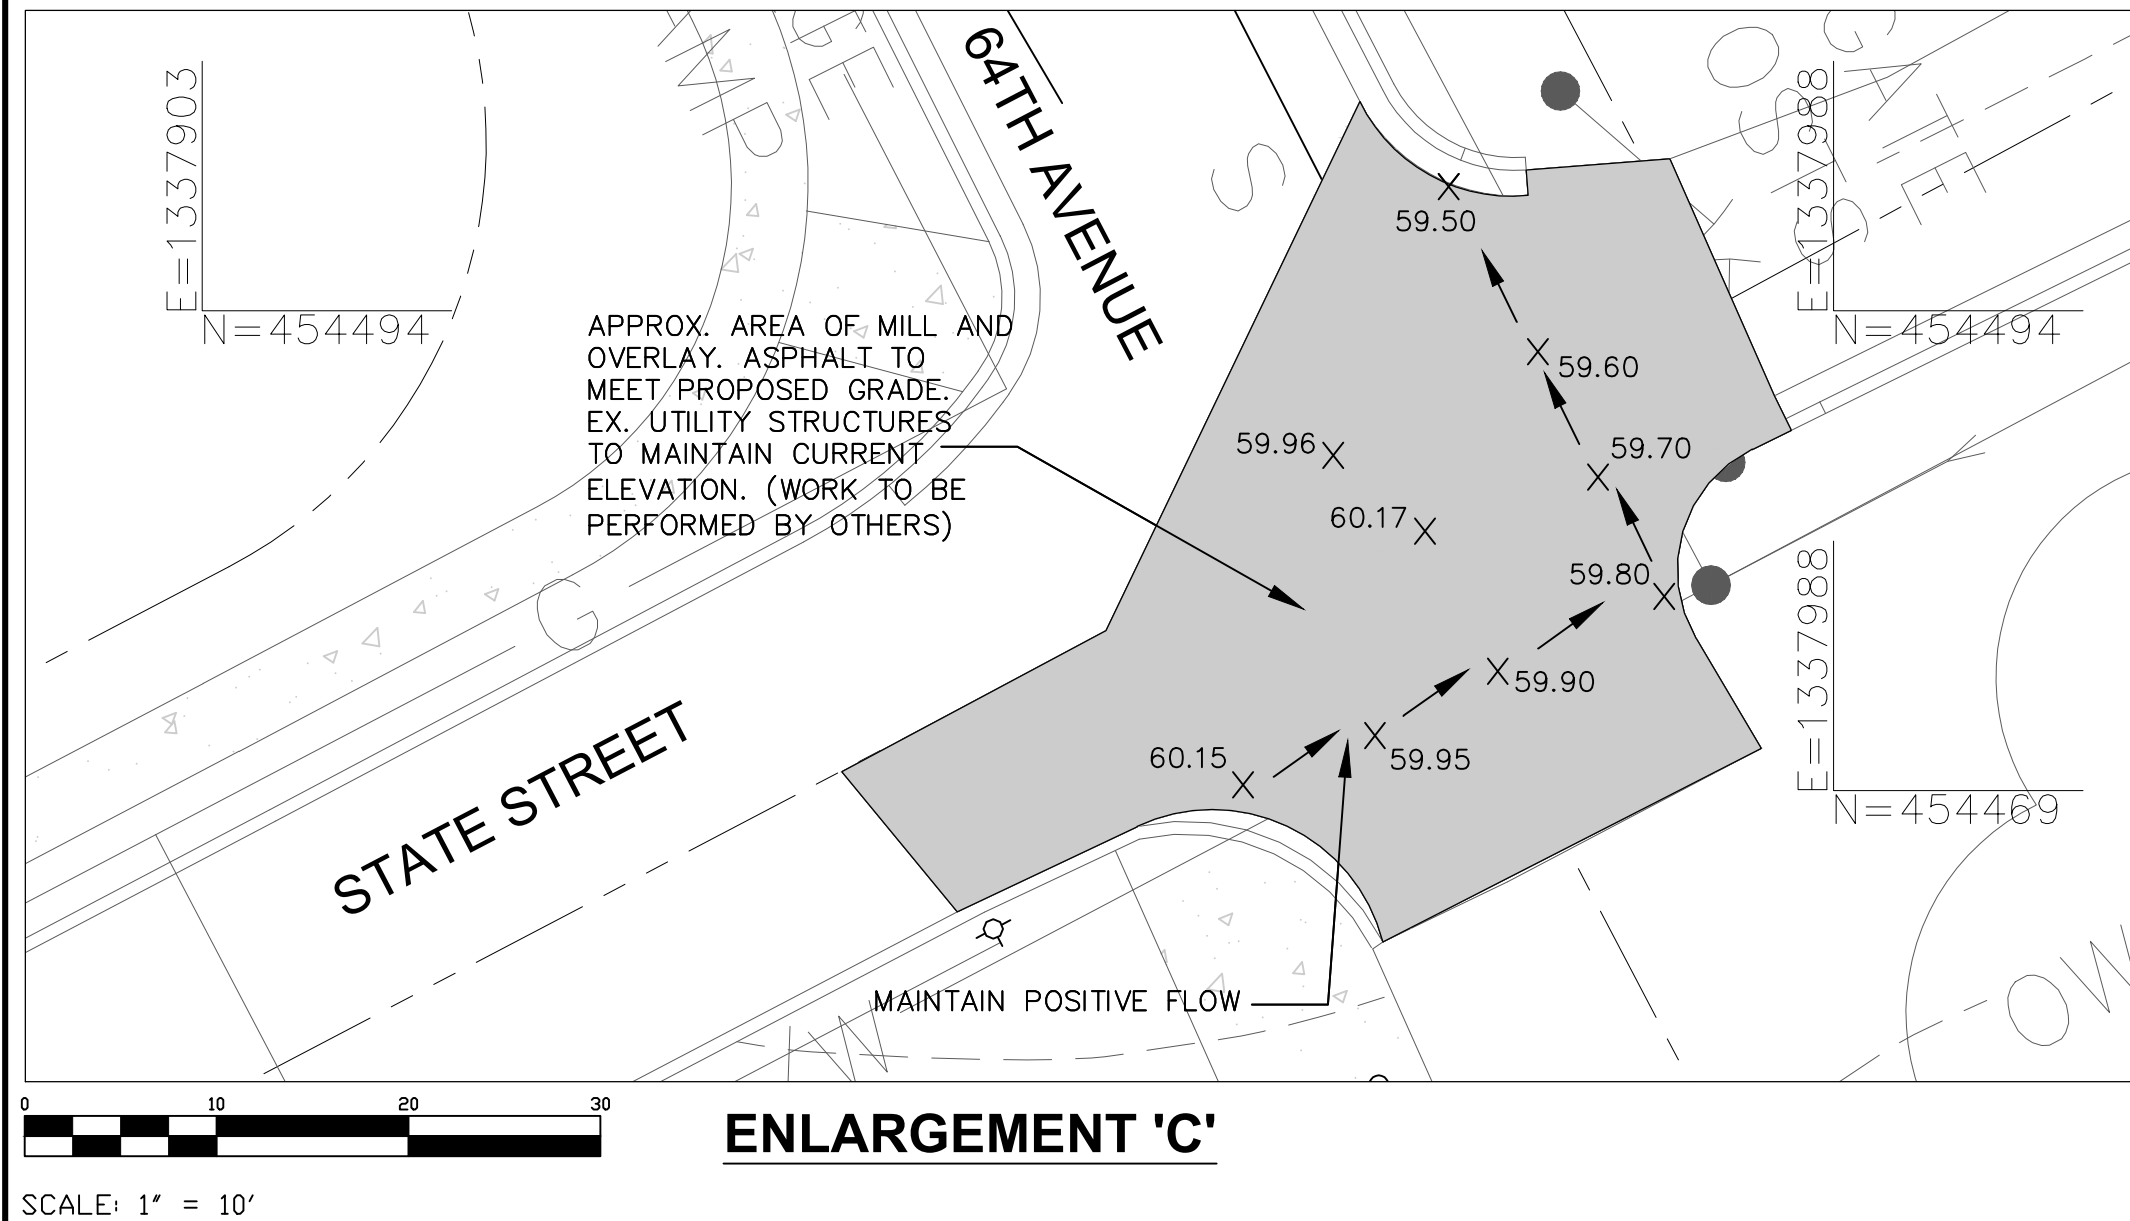


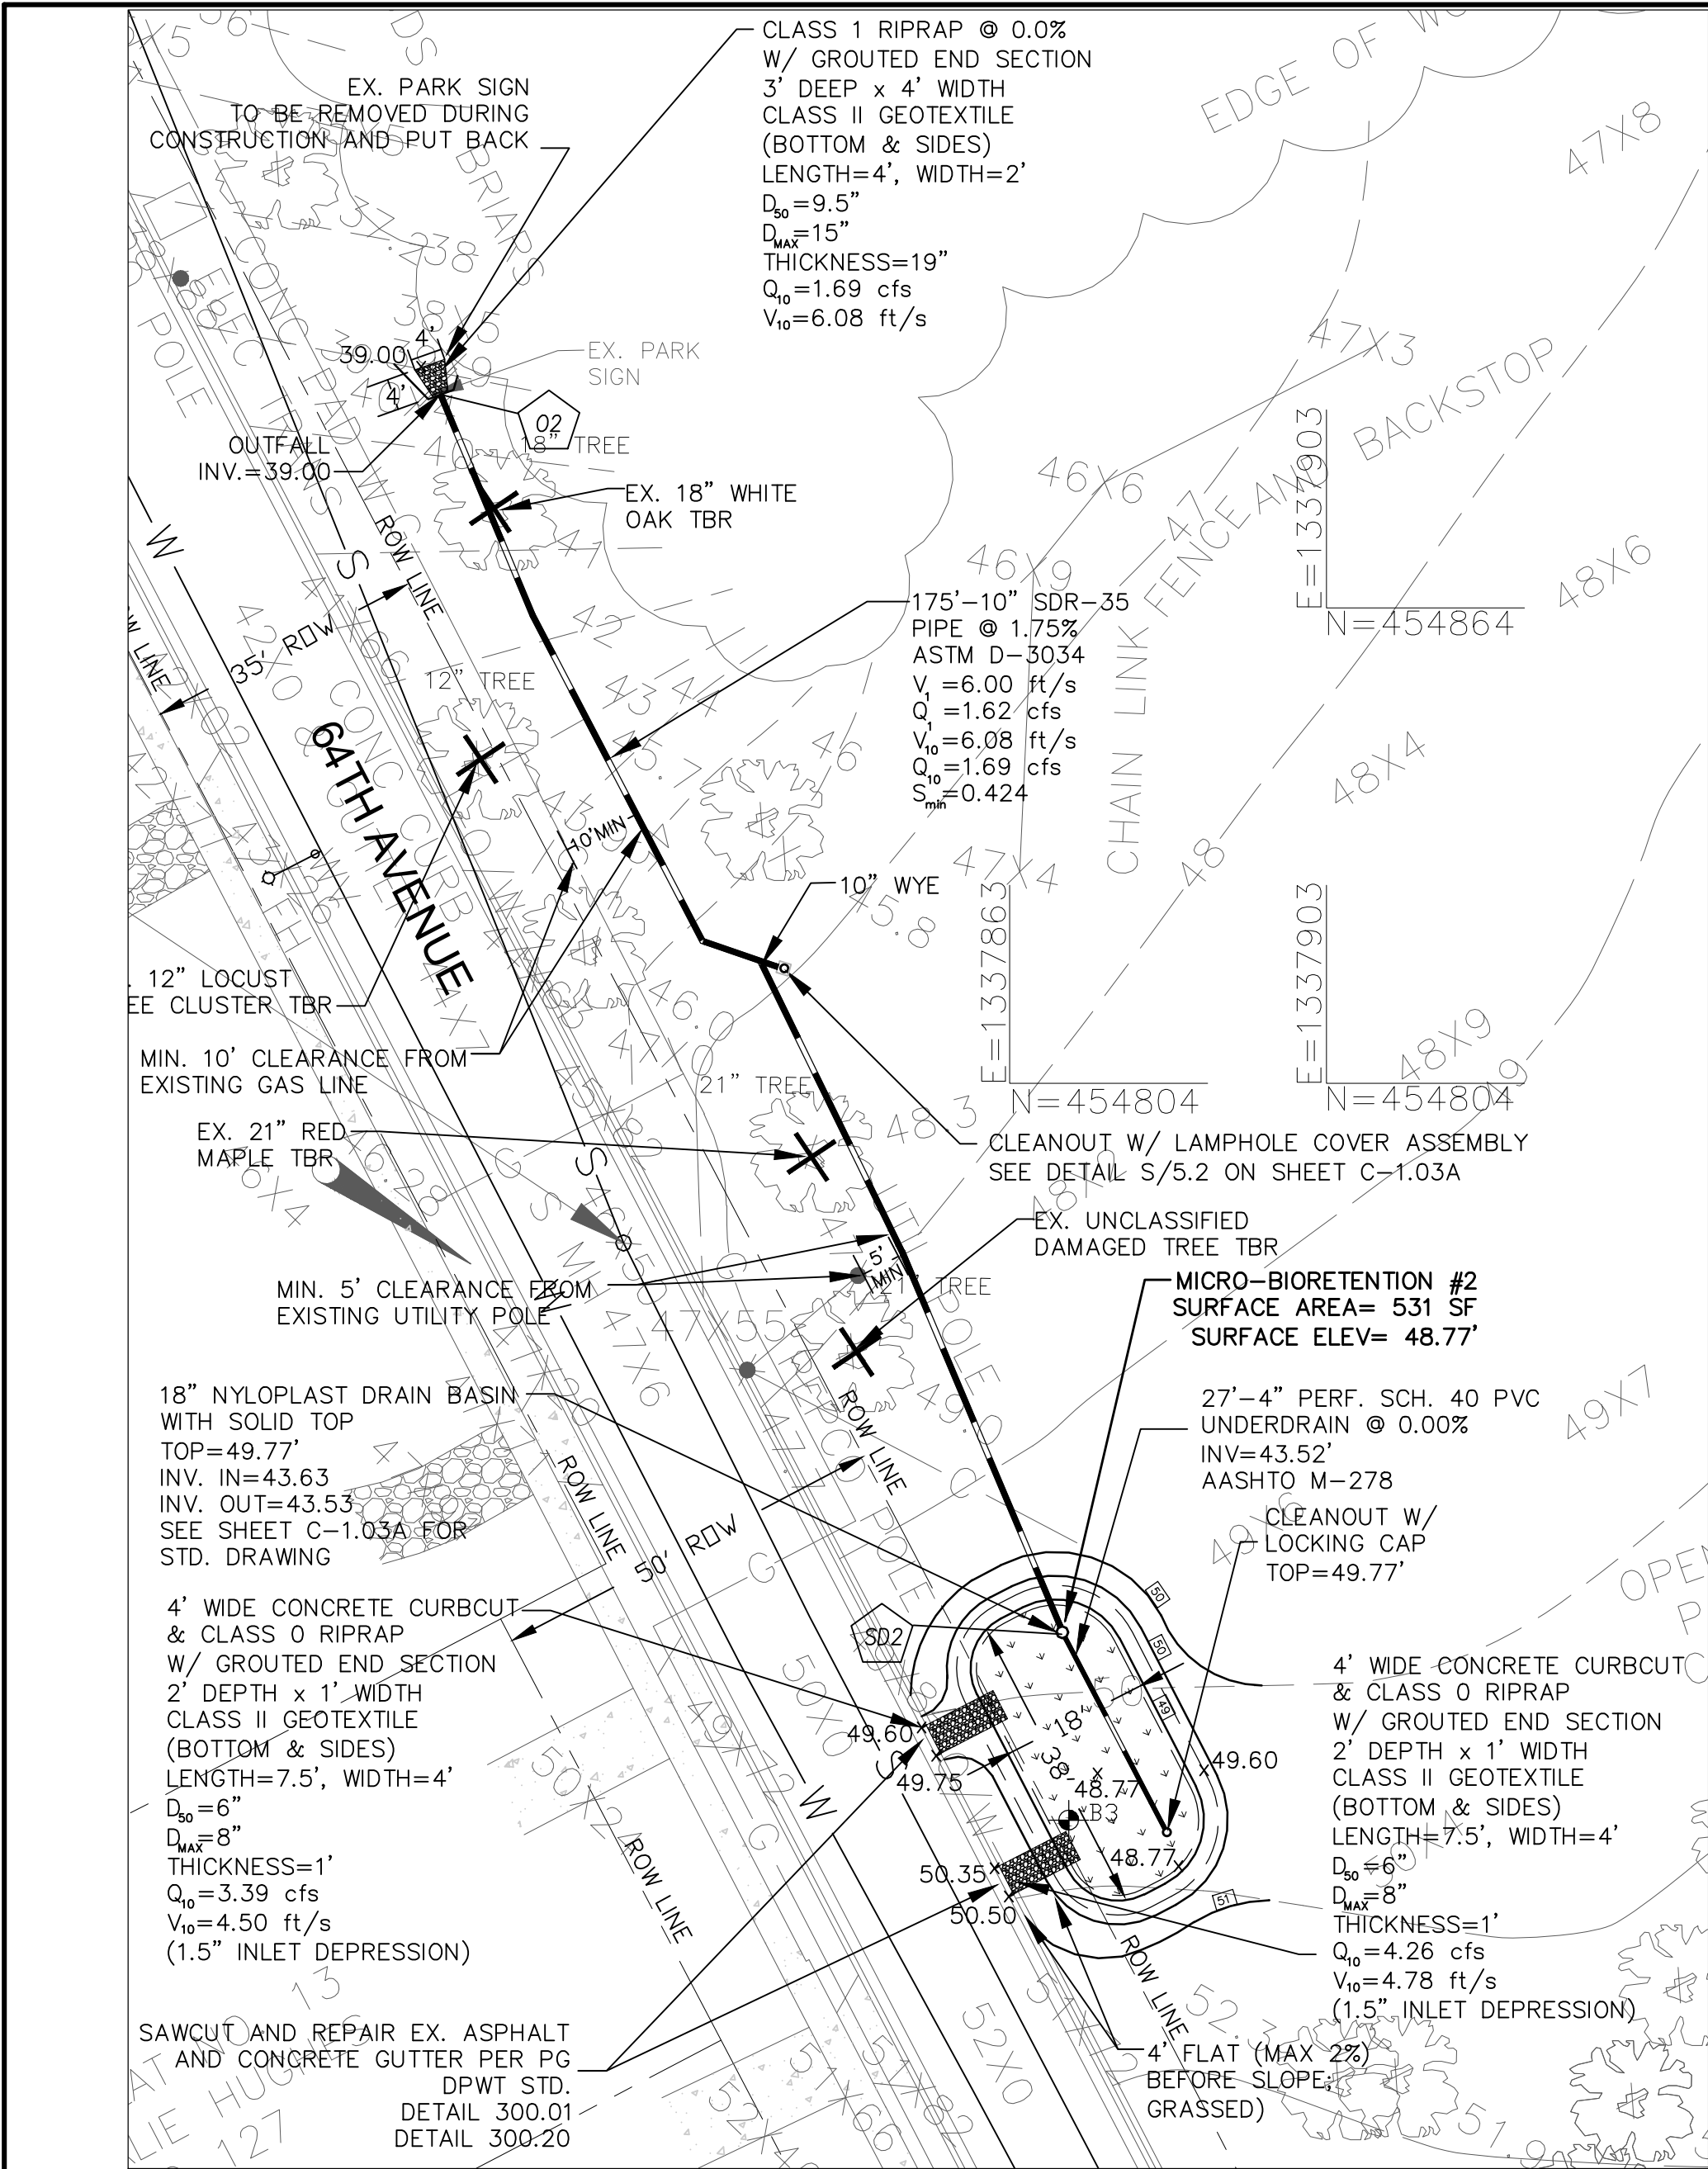

LEGEND:	
	EX. CONTOUR
	EX. PROPERTY LINE
	EX. SPOT ELEVATION
	EX. CANOPY
	EX. TREE
	EX. VEGETATION
	EX. GAS LINE
	EX. WATER LINE
	EX. SANITARY SEWER LINE
	EX. OVERHEAD WIRE
	EX. POWER POLE
	EX. TELEPHONE POLE
	EX. CURB INLET
	EX. WATER VALVE
	EX. GAS VALVE
	EX. SANITARY SEWER
	EX. FIRE HYDRANT
	EX. HEADWALL
	EX. SIGN
	EX. WOODEN FENCE
	SOILS TYPE
	PROP. CONTOUR
	LIMIT OF DISTURBANCE
	SPOT ELEVATION
	RIPRAP
	BIORETENTION
	PERMEABLE PAVEMENT
	STORM PIPE
	SOIL BORING

BMP & ESD AS-BUILT CERTIFICATION

I HEREBY CERTIFY TO THE BEST OF MY KNOWLEDGE AND BELIEF THAT THE STORMWATER MANAGEMENT FACILITIES (BOTH BMP AND ESD) SHOWN ON THE PLANS ABOVE HAVE BEEN CONSTRUCTED IN ACCORDANCE WITH THE PLANS AND SPECIFICATIONS APPROVED BY PRINCE GEORGE'S COUNTY DEPARTMENT OF PERMITTING, INSPECTION AND ENFORCEMENT.

ENGINEERS NAME HERE _____ DATE: _____
MD. REG. P.E. NO. XXXXX

PROFESSIONAL CERTIFICATION

I HEREBY CERTIFY THAT THESE DOCUMENTS WERE PREPARED OR APPROVED BY ME, AND THAT I AM A DULY LICENSED PROFESSIONAL ENGINEER UNDER THE LAWS OF THE STATE OF MARYLAND, LICENSE NO. _____, EXPIRATION DATE: _____.

Prince George's County Maryland
Department of the Environment (DoE)
APPROVED PERMIT SET

The Department of the Environment (DoE) has completed a review of this document for code compliance. As required by State Code, the design professional(s) responsible for the preparation and content of this document must provide a record copy of these documents with their original seal, signature and date.

Case Name: BOYD PARK STORMWATER RETROFIT
Case Number (Permit #): 3287-2018-0
Case Type: DOE SW OTHER
Issuance Date: 1/30/2018
Address: 1801 64TH AVE CHEVERLY, Maryland 20785
Lot(s) and Block(s) and Parcel(s):

El Hadji D Fall
PRINCE GEORGE'S COUNTY
DEPARTMENT OF THE ENVIRONMENT

NOTES:

TOPOGRAPHY AND UTILITY LOCATION FROM FIELD SURVEY

MOT AND MILL & OVERLAY REQUIREMENTS TO BE PROVIDED BY CITY OF CHEVERLY

Peer Reviewed By:
Mike Wagner

Discipline:
Site/Civil


Date:
01/25/2018



LOW IMPACT DEVELOPMENT CENTER

5000 Sunnyside Avenue,
Suite 100
Beltsville, MD 20705

Tel. (301) 982-5559
Fax. (301) 982-9305
www.lowimpactdevelopment.org

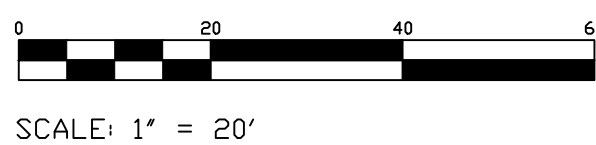

SCALE: 1" = 20'

MISS UTILITY NOTE

INFORMATION CONCERNING EXISTING UNDERGROUND UTILITIES WAS OBTAINED FROM AVAILABLE RECORDS. THE CONTRACTOR MUST DETERMINE THE EXACT LOCATION AND ELEVATION OF ALL EXISTING UTILITIES AND UTILITY CROSSINGS BY DIGGING TEST PITS BY HAND, WELL IN ADVANCE OF THE START OF EXCAVATION. CONTACT "MISS UTILITY" AT 1-800-257-7777, 48 HOURS PRIOR TO THE START OF EXCAVATION. IF CLEARANCES ARE LESS THAN SHOWN ON THIS PLAN OR TWELVE (12) INCHES, WHICHEVER IS LESS, CONTACT THE ENGINEER AND THE UTILITY COMPANY BEFORE PROCEEDING WITH CONSTRUCTION. CLEARANCES LESS THAN NOTED MAY REQUIRE REVISIONS TO THIS PLAN.

REV. NO.	DATE	REVISIONS PRIOR TO APPROVAL

STORMWATER MANAGEMENT
PLAN
FOR PERMIT ONLY

BOYD PARK / 64TH AVENUE
STORMWATER RETROFIT

1801 64TH AVENUE
CHEVERLY, MD 20785
PRINCE GEORGE'S COUNTY, MARYLAND

ISSUE:	DATE: 01/23/18
SCALE: 1"=20'	SHEET 5 OF 10
FILE NO:	C-1.02
DRAFTED: DM	
CHECKED: NW	