


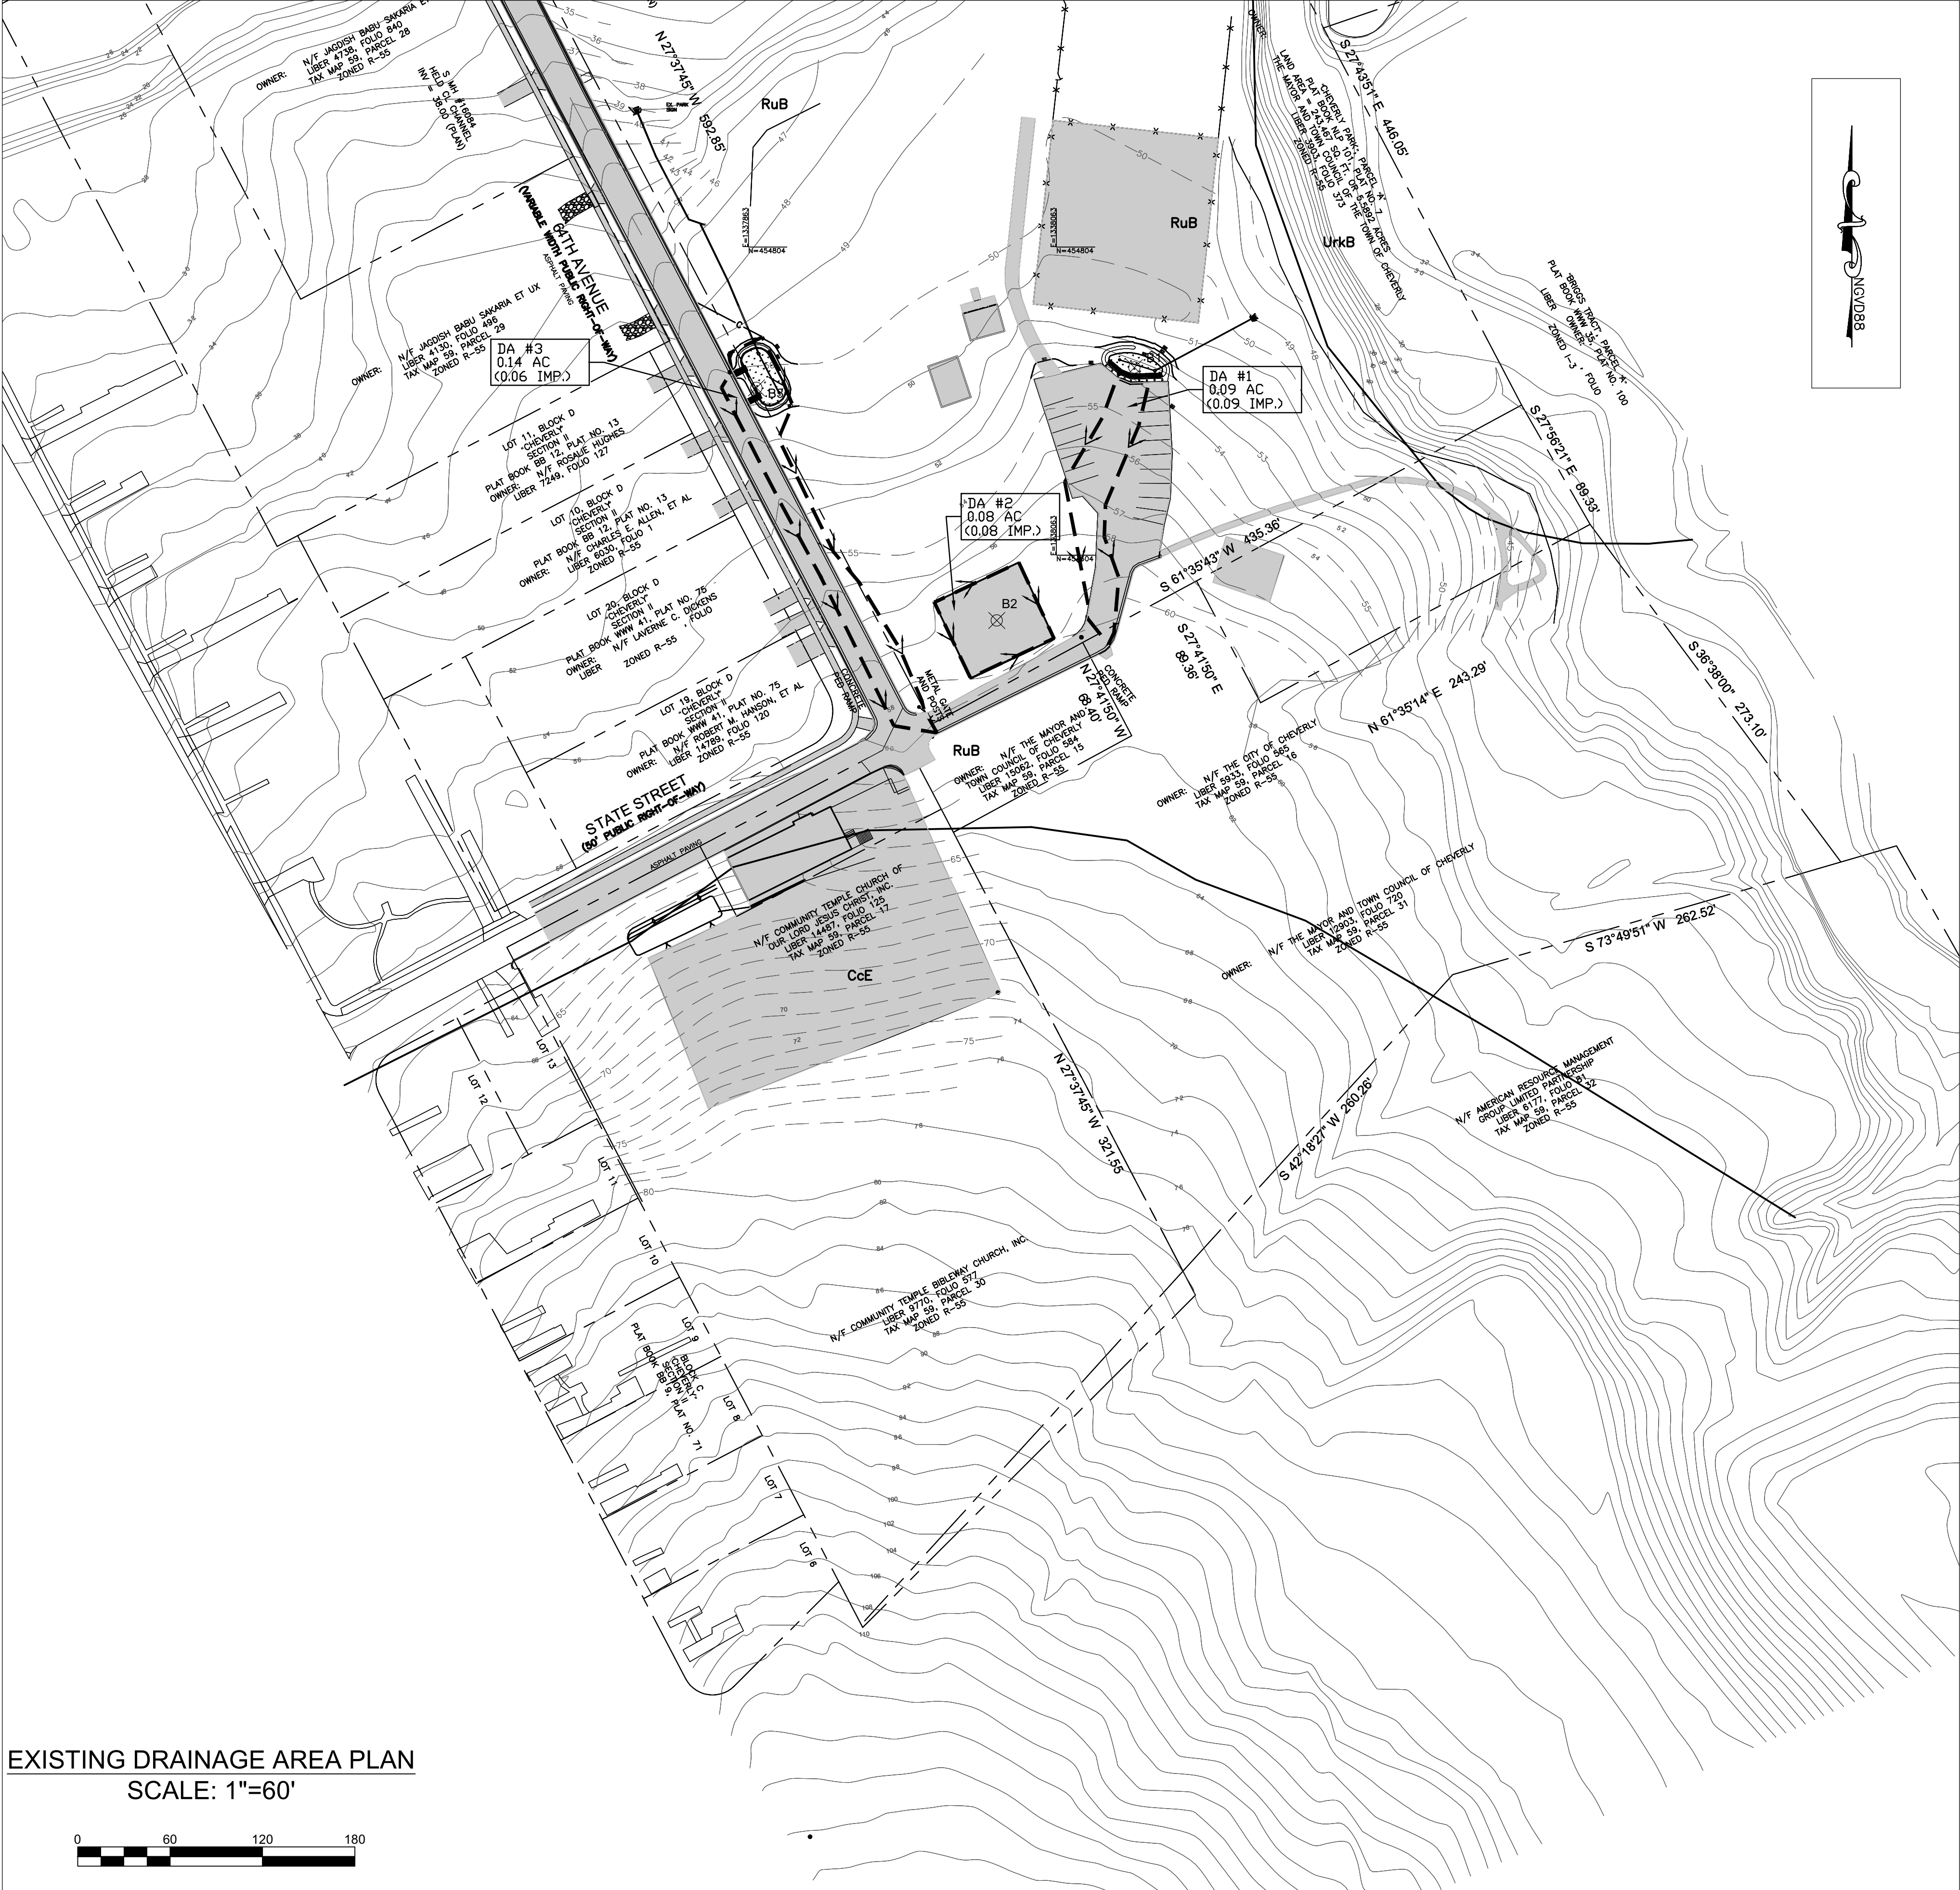

- LEGEND:
- EX. CONTOUR
  - EX. PROPERTY LINE
  - EX. SPOT ELEVATION
  - EX. CANOPY
  - EX. TREE
  - EX. VEGETATION
  - EX. GAS LINE
  - EX. WATER LINE
  - EX. SANITARY SEWER LINE
  - EX. OVERHEAD WIRE
  - EX. POWER POLE
  - EX. TELEPHONE POLE
  - EX. CURB INLET
  - EX. WATER VALVE
  - EX. GAS VALVE
  - EX. SANITARY SEWER
  - EX. FIRE HYDRANT
  - EX. HEADWALL
  - EX. SIGN
  - EX. WOODEN FENCE
  - EX. SOIL TYPE
  - EX. DRAINAGE DITCH
  - TIME OF CONCENTRATION
  - IMPERVIOUS AREA
  - SOIL DITCH
  - SOIL TYPE
  - SOIL BORING



### BMP & ESD AS-BUILT CERTIFICATION

I HEREBY CERTIFY TO THE BEST OF MY KNOWLEDGE AND BELIEF THAT THE STORMWATER MANAGEMENT FACILITIES (BOTH BMP AND ESD) SHOWN ON THE PLANS HAVE BEEN CONSTRUCTED IN ACCORDANCE WITH THE PLANS AND SPECIFICATIONS APPROVED BY PRINCE GEORGE'S COUNTY DEPARTMENT OF PERMITTING, INSPECTION AND ENFORCEMENT.

ENGINEERS NAME HERE DATE:  
MD. REG. P.E. NO. XXXXX

### PROFESSIONAL CERTIFICATION

I HEREBY CERTIFY THAT THESE DOCUMENTS WERE PREPARED OR APPROVED BY ME, AND THAT I AM A DULY LICENSED PROFESSIONAL ENGINEER UNDER THE LAWS OF THE STATE OF MARYLAND, LICENSE NO. \_\_\_\_\_, EXPIRATION DATE: \_\_\_\_\_.

Prince George's County Maryland  
Department of the Environment (DoE)  
**APPROVED PERMIT SET**

The Department of the Environment (DoE) has completed a review of this document for code compliance. As required by State Code, the design professional(s) responsible for the preparation and content of this document must provide a record copy of these documents with their original seal, signature and date.

Case Name: BOYD PARK STORMWATER RETROFIT  
Case Number (Permit #): 3287-2018-0  
Case Type: DOE SW OTHER  
Issuance Date: 1/30/2018  
Address: 1801 64TH AVE CHEVERLY, Maryland 20785  
Lot(s) and Block(s) and Parcel(s):


EI Hadji D Fale



Professional Certification. I hereby certify that these documents were prepared or approved by me, and that I am a duly licensed professional engineer under the laws of the State of Maryland

License No.: 28443

Expiration Date: 12/31/18

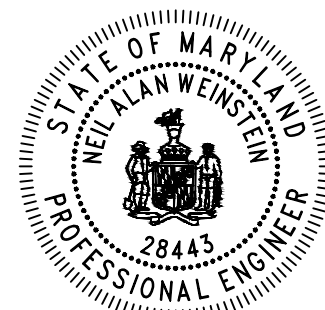

Michael A. Winters

Peer Reviewed By:  
Mike Wagner  
Discipline:  
Site/Civil  
Date:  
01/25/2018

EXISTING DRAINAGE AREA PLAN  
SCALE: 1"=60'



### MISS UTILITY NOTE

INFORMATION CONCERNING EXISTING UNDERGROUND UTILITIES WAS OBTAINED FROM AVAILABLE RECORDS. THE CONTRACTOR MUST DETERMINE THE EXACT LOCATION AND ELEVATION OF ALL EXISTING UTILITIES AND UTILITY CROSSINGS BY DIGGING TEST PITS BY HAND, WELL IN ADVANCE OF THE START OF EXCAVATION. CONTACT "MISS UTILITY" AT 1-800-257-7777, 48 HOURS PRIOR TO THE START OF EXCAVATION. IF CLEARANCES ARE LESS THAN SHOWN ON THIS PLAN OR TWELVE (12) INCHES, WHICHEVER IS LESS, CONTACT THE ENGINEER AND THE UTILITY COMPANY BEFORE PROCEEDING WITH CONSTRUCTION. CLEARANCES LESS THAN NOTED MAY REQUIRE REVISIONS TO THIS PLAN.

| REV. NO. | DATE | REVISIONS PRIOR TO APPROVAL |
|----------|------|-----------------------------|
|          |      |                             |
|          |      |                             |
|          |      |                             |

EXISTING DRAINAGE AREA PLAN

FOR PERMIT ONLY

BOYD PARK / 64TH AVENUE  
STORMWATER RETROFIT

1801 64TH AVENUE  
CHEVERLY, MD 20785  
PRINCE GEORGE'S COUNTY, MARYLAND

|               |                |
|---------------|----------------|
| ISSUE:        | DATE: 01/23/18 |
| SCALE: 1"=60' | SHEET 2 OF 10  |
| FILE NO:      | C-0.01         |
| DRAFTED: DM   |                |
| CHECKED: SC   |                |



LOW IMPACT DEVELOPMENT CENTER

5000 Sunnyside Avenue, Suite 100  
Beltsville, MD 20705

Tel. (301) 982-5559  
Fax. (301) 982-9305  
www.lowimpactdevelopment.org