


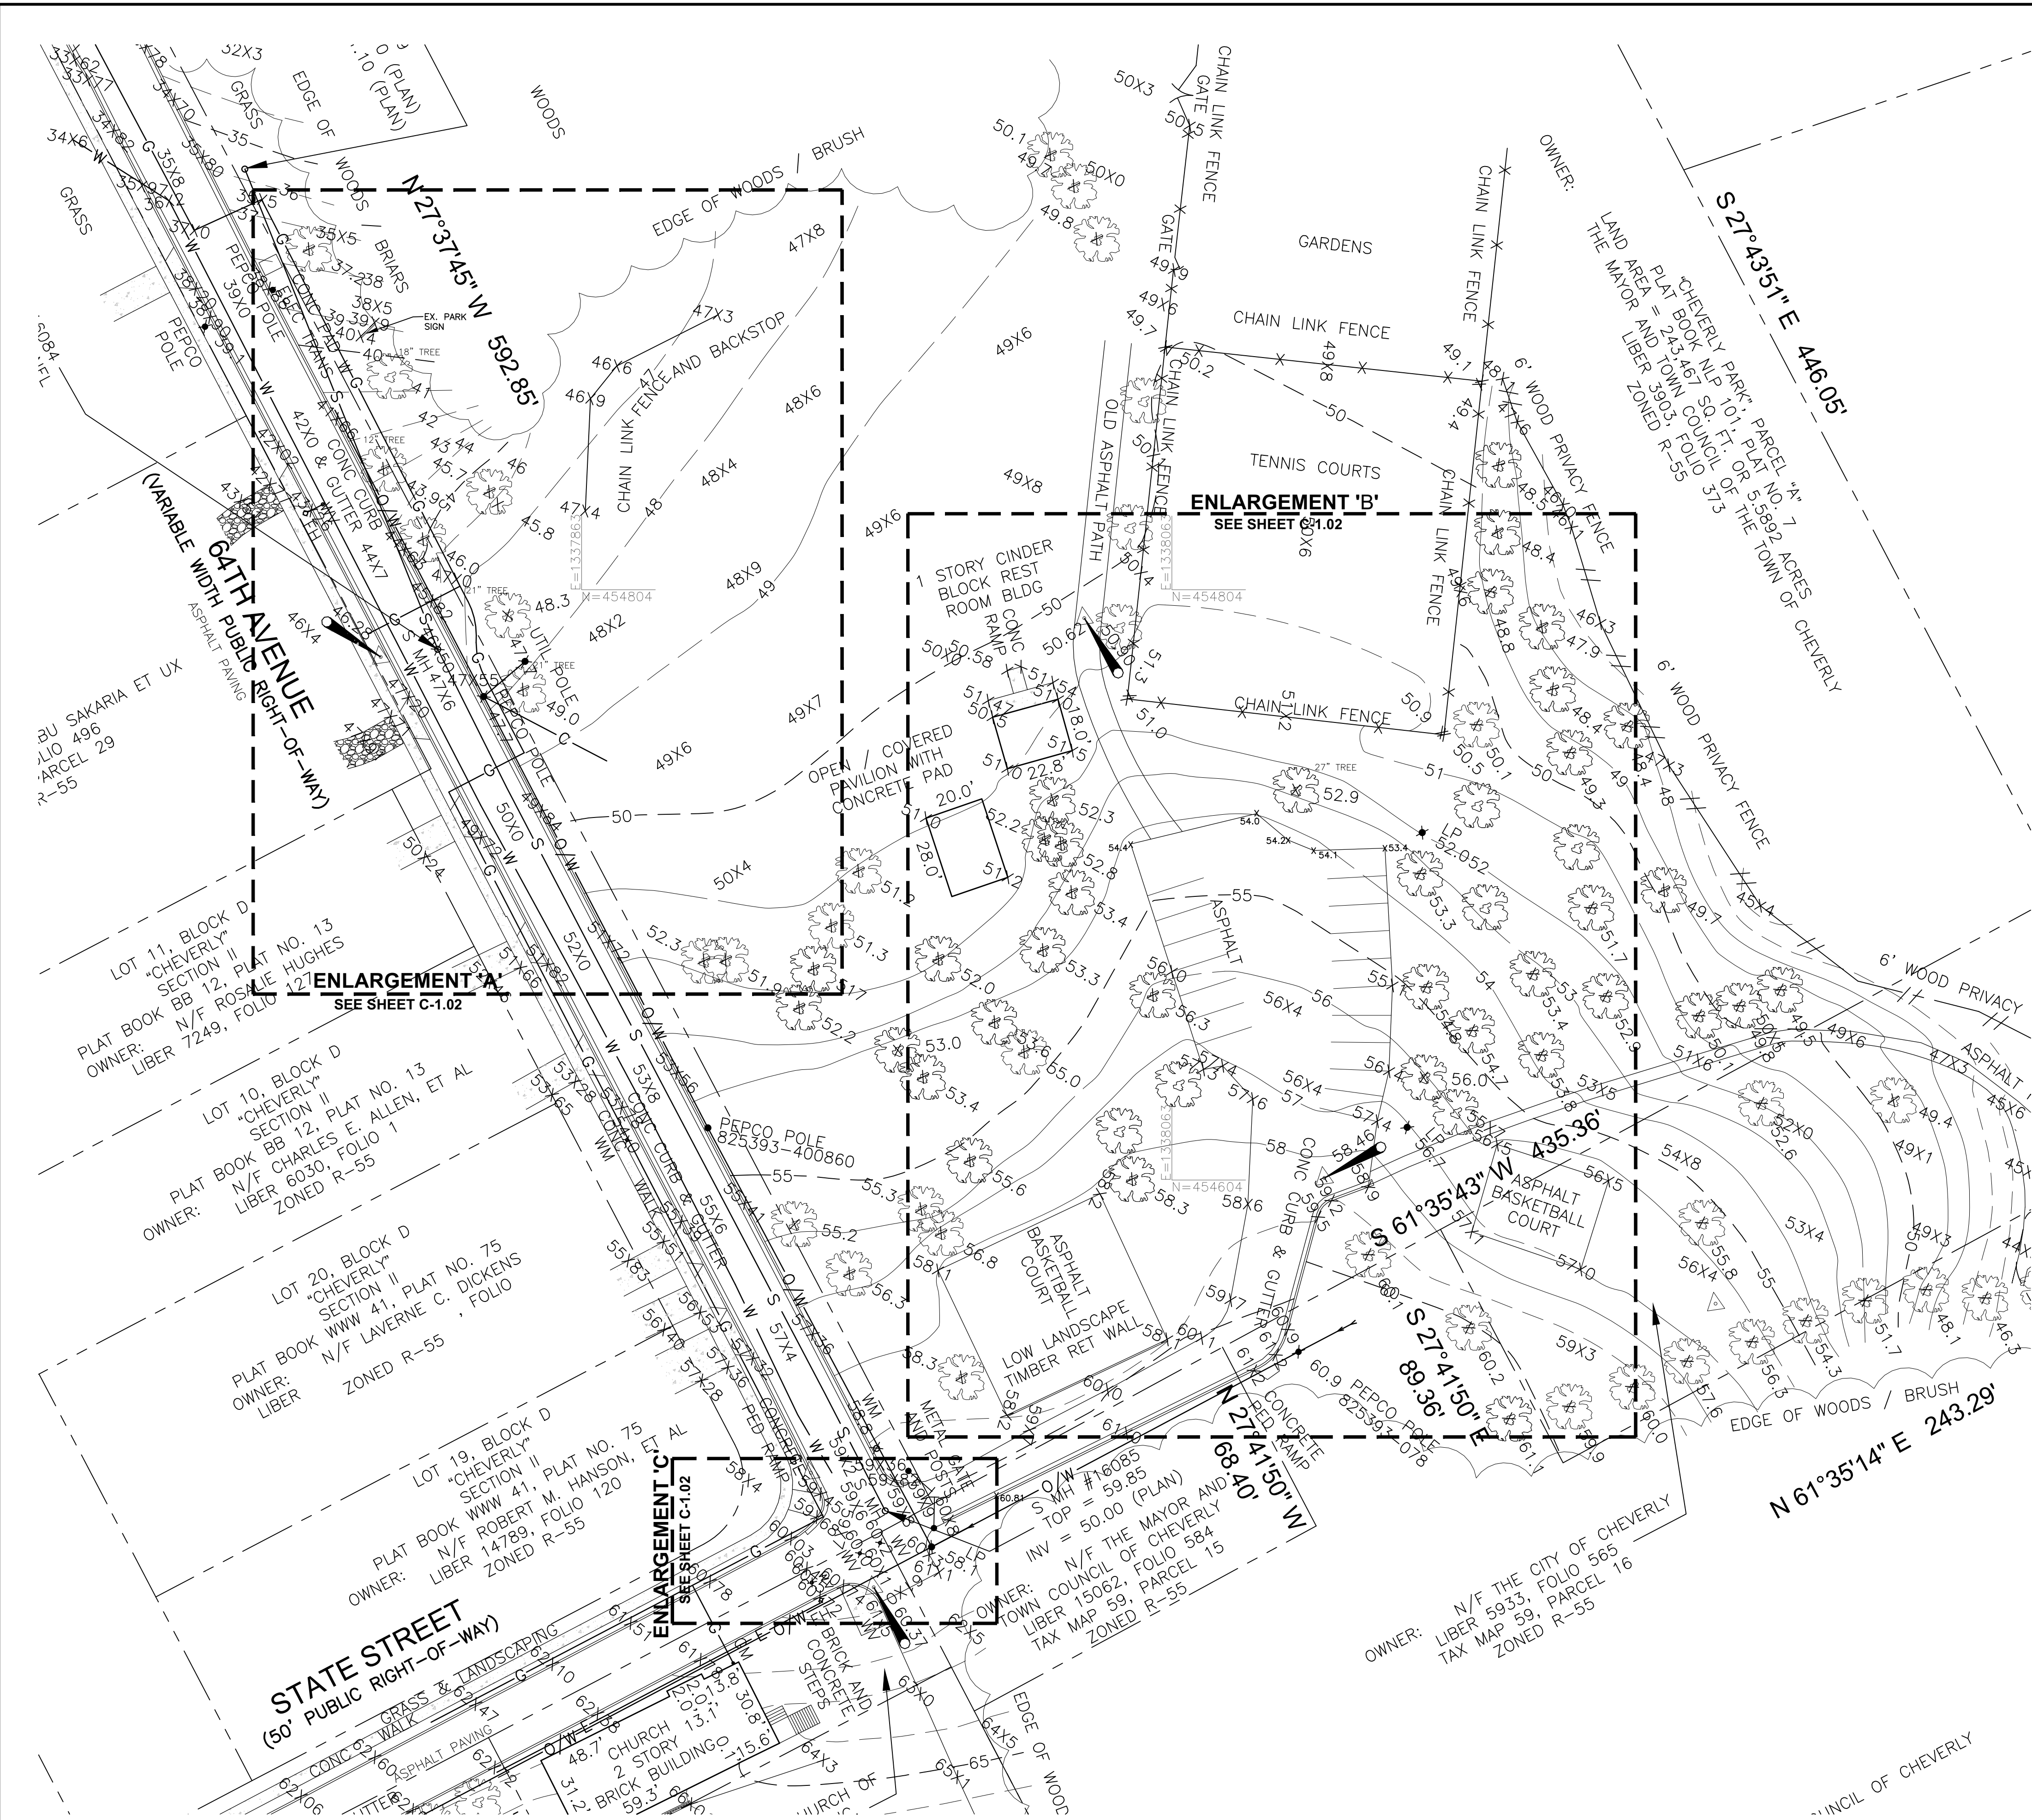

EXISTING CONDITIONS PLAN
SCALE: 1"=30'

BMP & ESD AS-BUILT CERTIFICATION

I HEREBY CERTIFY TO THE BEST OF MY KNOWLEDGE AND BELIEF THAT THE STORMWATER MANAGEMENT FACILITIES (BOTH BMP AND ESD) SHOWN ON THE PLANS HAVE BEEN CONSTRUCTED IN ACCORDANCE WITH THE PLANS AND SPECIFICATIONS APPROVED BY PRINCE GEORGE'S COUNTY DEPARTMENT OF PERMITTING, INSPECTION AND ENFORCEMENT.

ENGINEERS NAME HERE: _____ DATE: _____
MD. REG. P.E. NO. XXXXX

PROFESSIONAL CERTIFICATION

I HEREBY CERTIFY THAT THESE DOCUMENTS WERE PREPARED OR APPROVED BY ME, AND THAT I AM A DULY LICENSED PROFESSIONAL ENGINEER UNDER THE LAWS OF THE STATE OF MARYLAND, LICENSE NO. _____, EXPIRATION DATE: _____.

- NOTES:
- TOPOGRAPHY FROM PG GIS DATED: 2012
ADDITIONAL TOPOGRAPHY AND SURVEY FOR
STRUCTURES AND SPOT ELEVATIONS PROVIDED BY
PRECISION SURVEYING AND CONSULTING SERVICES,
INC. DATED: MARCH 2017. DATUM: NGVD 88.

Professional Certification. I hereby certify that these documents were prepared or approved by me, and that I am a duly licensed professional engineer under the laws of the State of Maryland

License No.: 28443

Expiration Date: 12/31/18



Alan Weinstein



**Prince George's County Maryland
Department of the Environment (DoE)
APPROVED PERMIT SET**

The Department of the Environment (DoE) has completed a review of this document for code compliance. As required by State Code, the design professional(s) responsible for the preparation and content of this document must provide a record copy of these documents with their original seal, signature and date.

Case Name: BOYD PARK STORMWATER RETROFIT
Case Number (Permit #): 3287-2018-0
Case Type: DOE SW OTHER
Issuance Date: 1/30/2018
Address: 1801 64TH AVE CHEVERLY, Maryland 20785
Lot(s) and Block(s) and Parcel(s):

EI Hadji D Fale



Peer Reviewed By:

Mike Wagner

Discipline:

Site/Civil

Date:

01/25/2018